



REVISIONS	
A	ISSUED FOR CLIENT REVIEW # COMMENTS 10% COMPLETE 10-16-87
B	ISSUED FOR C.R.I. COMMENTS 90% COMPLETE 01-19-88
C	ISSUED FOR CLIENTS COMMENTS 85% COMPLETE 4/13/88
D	ISSUED FOR CLIENTS COMMENTS 5/20/88
E	ISSUED FOR CLIENTS COMMENTS 6-10-88
F	ISSUED FOR CONSTRUCTION DWN: N.M.T. 7/29/88 CHKD: D.J.A. 8/11/88 APPD: D.J.A. 8/12/88
G	RELOCATED DOOR TO HS. REVISED APC'S @ F4 DWN: C.A.C. 2-16-89 CHKD: N.M.T. 2/17/89 APPD: D.J.A. 2/20/89

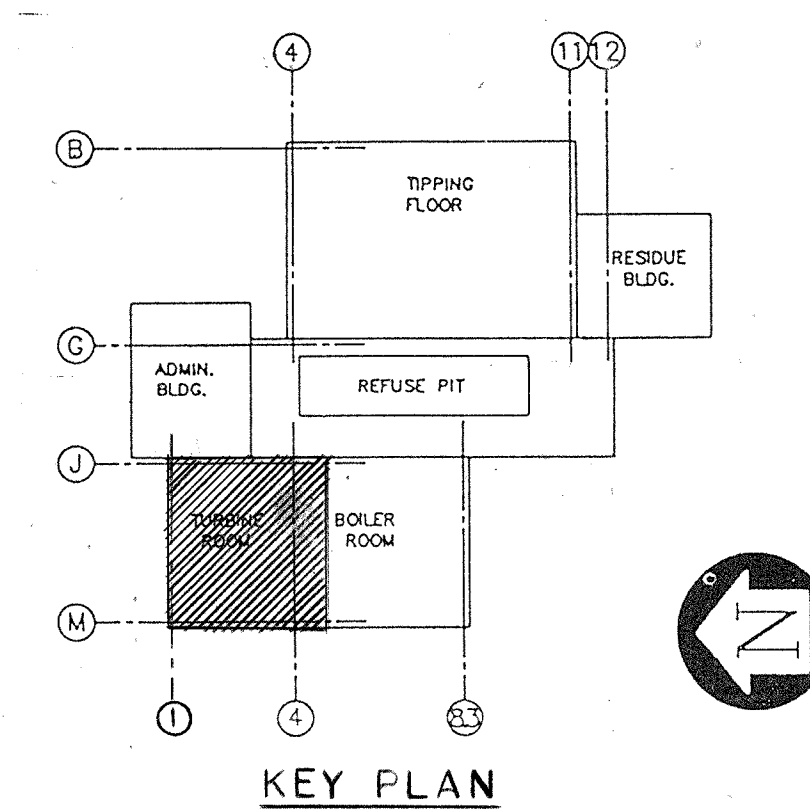

OGDEN MARTIN SYSTEMS OF KENT, INC.
GENERAL ARRANGEMENT
ENLARGED PLAN EL.130'-0", EL.145'-0"
 KENT COUNTY RESOURCE RECOVERY FACILITY

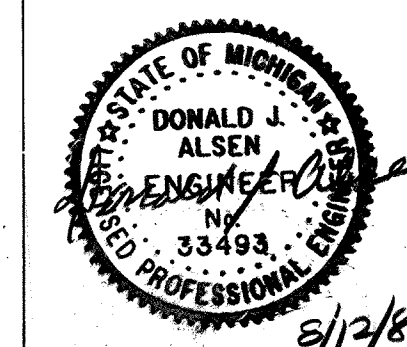

Engineering Design Services, Inc.	
DRAWN: A.A.M.	DATE: 10-1-87
DESIGNED: N.J.M.T.	DATE: 8/11/88
CHECKED: D.J.A.	DATE: 8/12/88
APPROVED: D.J.A.	DATE: 8/12/88
PROJECT NO: 8712325	SCALE: 1/4" = 1'-0"
DRAWING NO: 12325-M207	SHT. OF REV: 1

COMPANY CONFIDENTIAL
 THIS DRAWING AND ALL INFORMATION CONTAINED HEREIN ARE THE PROPERTY OF OGDEN MARTIN SYSTEMS OF KENT, INC. AND ARE NOT TO BE USED EXCEPT AS EXPRESSLY AUTHORIZED IN WRITING BY SAID COMPANY.