



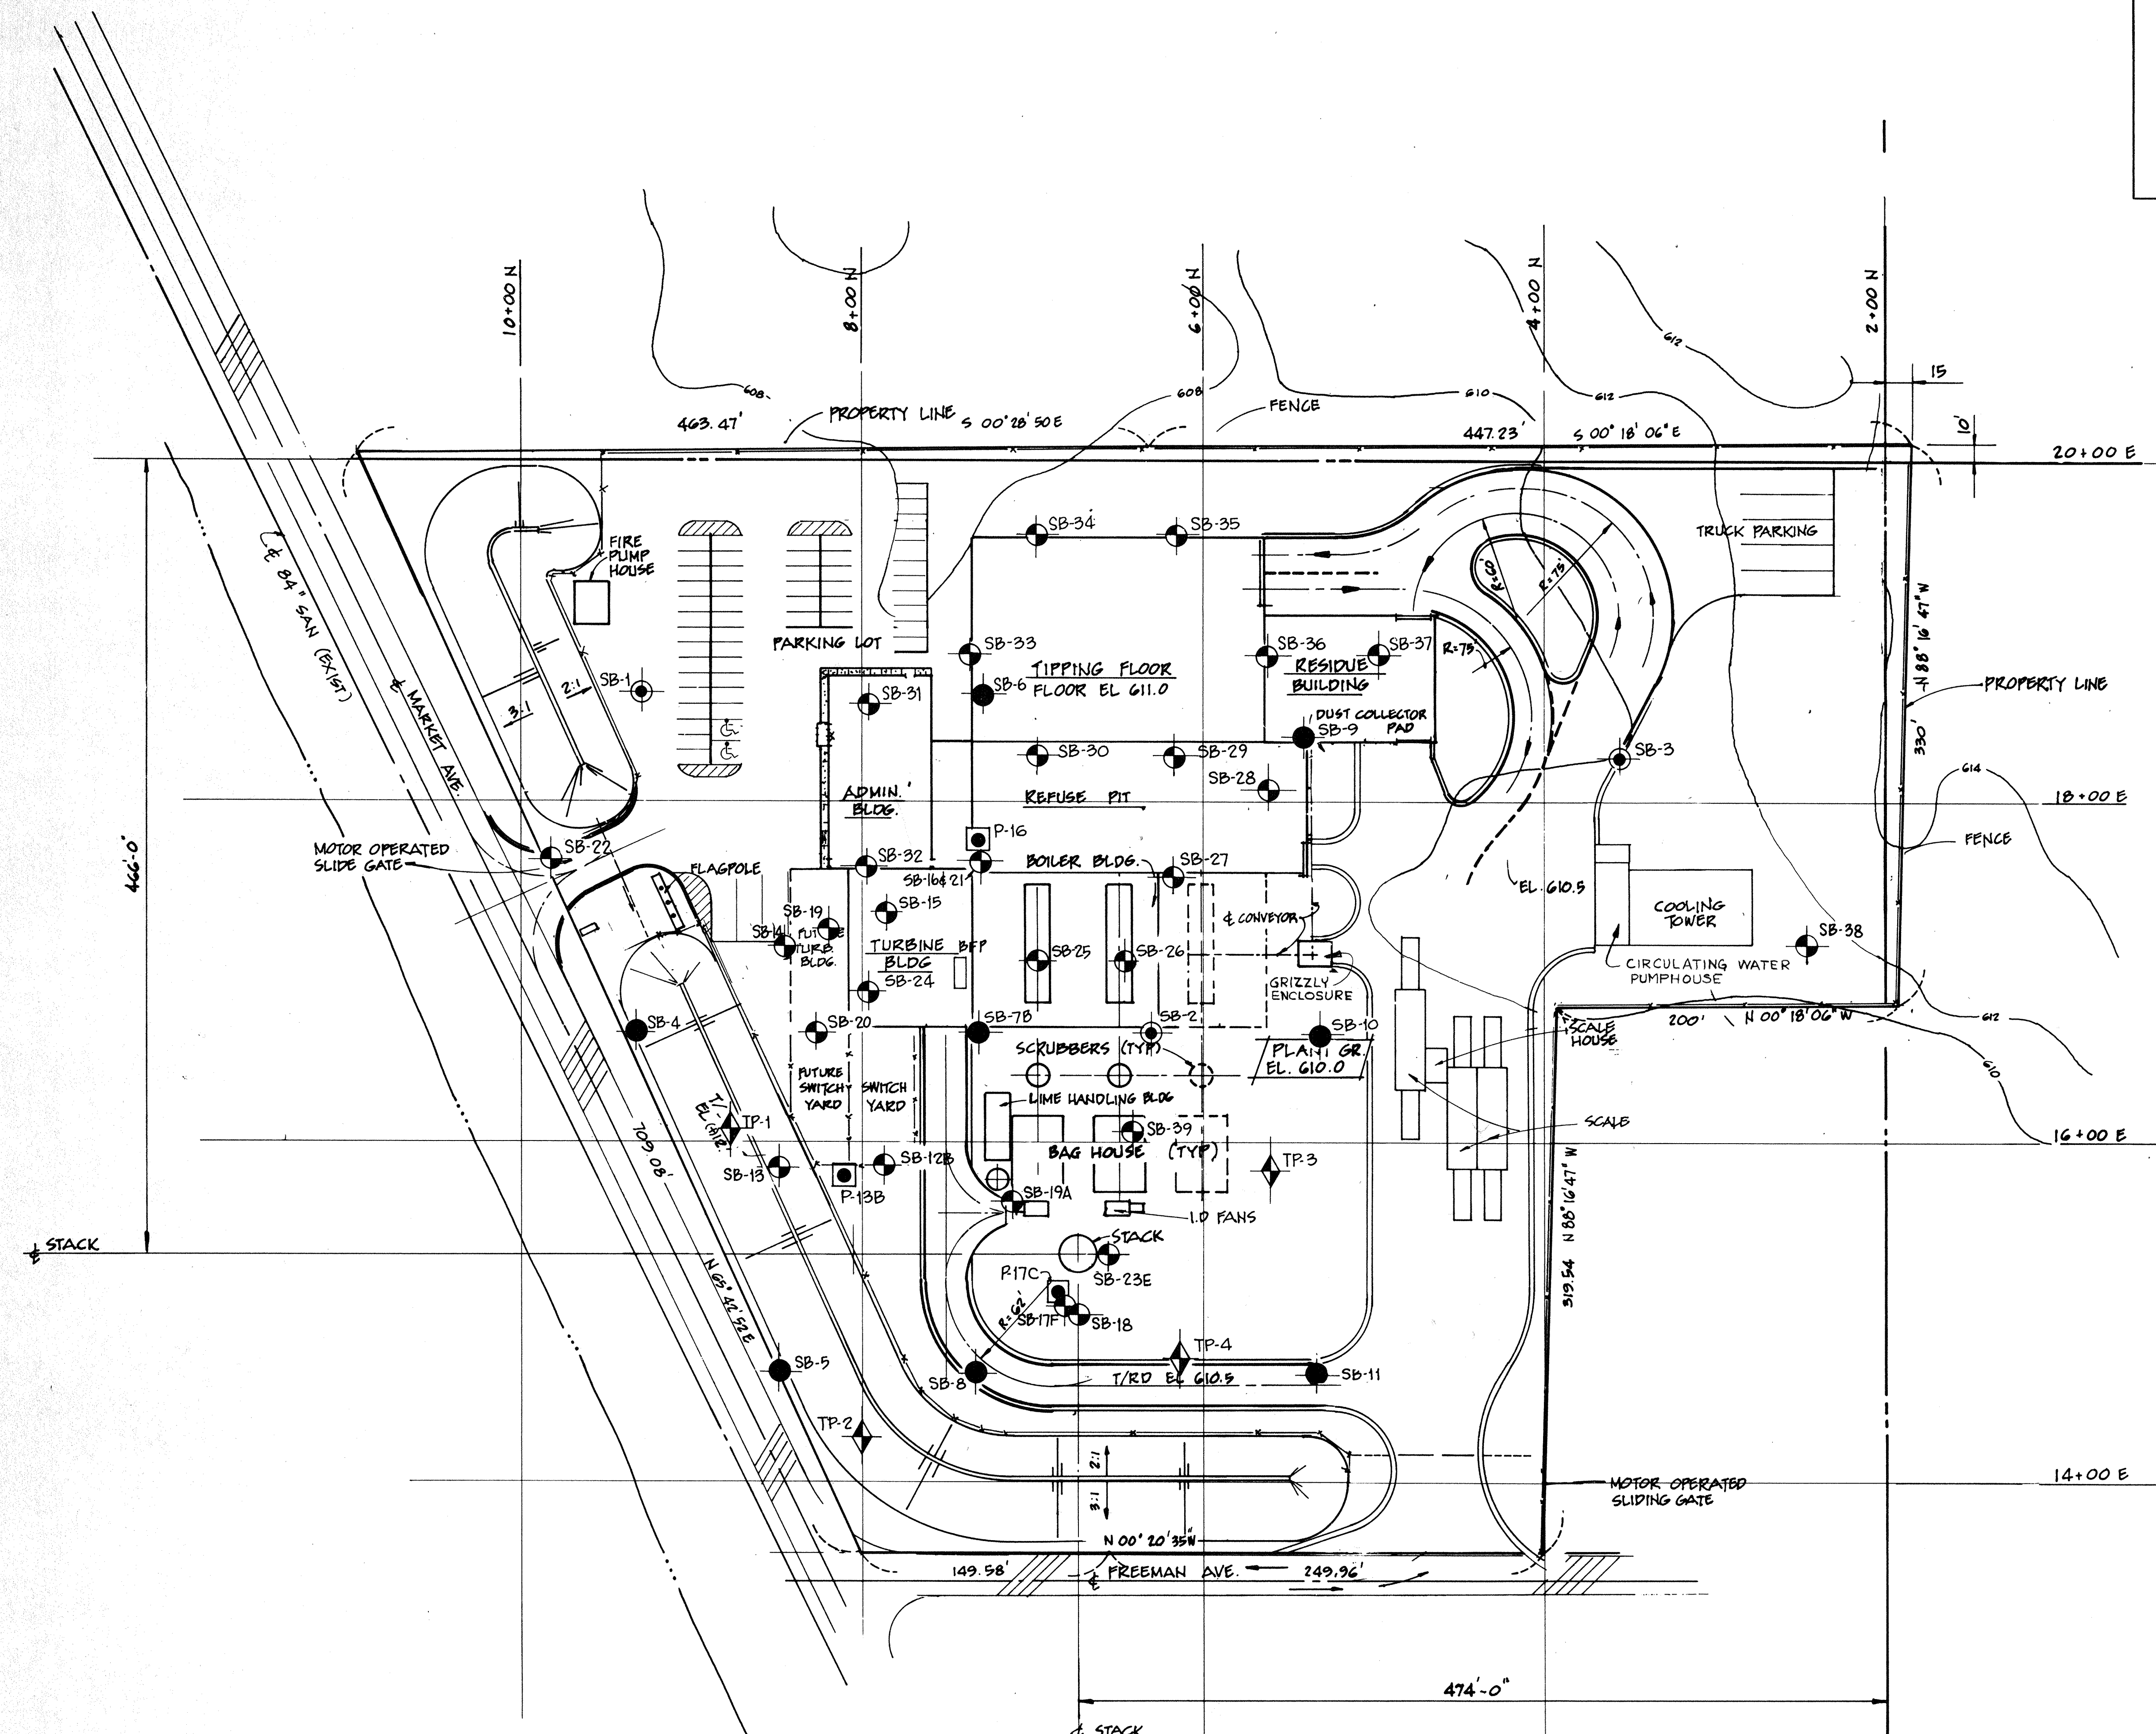

- LEGEND:**
- EXISTING SOIL BORINGS (1967, SB-1, SB-2 & SB-3)
 - EXISTING SOIL BORINGS (1985, SB-4 THROUGH SB-11)
 - EXISTING SOIL AND ROCK BORINGS (1986 & 1987, SB-12 THROUGH SB-39)
 - EXISTING OBSERVATION WELLS (1986, P-13B, P-16 & P-17C)
 - ◆ EXISTING TEST PITS (1985, TP-1, TP-2, TP-3 & TP-4)

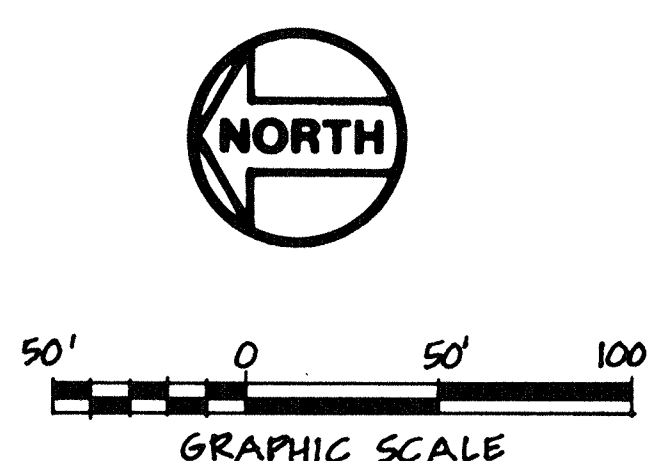

REVISIONS	
A	REPLACED S&L DWG. NO. 1002110, REV. C ISSUED FOR OPT'S COMMENTS 10-2-87

BORING		SCHEDULE		
BORING Nº.	COORDINATE LOCATION		DEPTH (FEET)	REMARKS
	NORTH	EAST		
SB-1	9 + 29	18 + 64	48.0	TERMINATED AT OR ABOVE BEDROCK
SB-2	6 + 31	16 + 62	21.0	TERMINATED ABOVE BEDROCK
SB-3	3 + 56	18 + 26	18.0	TERMINATED ABOVE BEDROCK
SB-4	9 + 32	16 + 66	35.0	TERMINATED ABOVE BEDROCK
SB-5	8 + 48	14 + 65	35.0	TERMINATED ABOVE BEDROCK
SB-6	7 + 30	18 + 63	48.8	TERMINATED AT TOP OF BEDROCK
SB-7B	7 + 33	16 + 64	35.0	TERMINATED ABOVE BEDROCK. SB-7A REFUSAL AT 14 FEET.
SB-8	7 + 33	14 + 64	38.8	TERMINATED AT TOP OF BEDROCK
SB-9	5 + 40	18 + 39	44.5	TERMINATED AT TOP OF BEDROCK
SB-10	5 + 32	16 + 62	39.1	TERMINATED AT TOP OF BEDROCK
SB-11	5 + 34	14 + 64	30.0	TERMINATED AT OR ABOVE BEDROCK
SB-12B	7 + 84	15 + 79	44.7	TERMINATED AT TOP OF BEDROCK. SB-12A REFUSAL AT 1.5 FEET.
SB-13	8 + 49	15 + 85	54.0	CORED 10.0 FEET OF BEDROCK
SB-14	8 + 46	17 + 15	49.7	TERMINATED AT TOP OF BEDROCK
SB-15	7 + 86	17 + 34	34.5	TERMINATED AT OR ABOVE BEDROCK
SB-16	7 + 31	17 + 65	39.9	TERMINATED AT TOP OF BEDROCK
SB-17F	6 + 73	15 + 06	49.0	CORED 10.0 FEET OF BEDROCK. SB-17A THRU 17E, REFUSAL AT 110.5 FEET
SB-18	6 + 73	14 + 99	77.3	CORED 39.3 FEET OF BEDROCK.
SB-19	8 + 20	17 + 24	78.0	CORED 28.5 FEET OF BEDROCK
SB-19A	7 + 13	15 + 64	50.0	CORED 5.0 FEET OF BEDROCK. BORING RENUMBERED (WSB-14B).
SB-20	8 + 28	16 + 64	74.7	CORED 25.0 FEET OF BEDROCK. BORING RENUMBERED (WSB-15).
SB-21	7 + 31	17 + 25	75.5	CORED 30.5 FEET OF BEDROCK. BORING RENUMBERED (WSB-16).
SB-22	9 + 82	17 + 65	58.5	CORED 5.2 FEET OF BEDROCK. BORING RENUMBERED (WSB-17).
SB-23E	6 + 56	15 + 33	75.0	CORED 36.5 FEET OF BEDROCK.
SB-24	7 + 97	16 + 87	73.0	CORED 34.0 FEET OF BEDROCK
SB-25	6 + 97	17 + 07	73.2	CORED 36.2 FEET OF BEDROCK
SB-26	6 + 47	17 + 07	75.5	CORED 31.5 FEET OF BEDROCK
SB-27	6 + 11	17 + 55	77.5	CORED 32.5 FEET OF BEDROCK
SB-28	5 + 63	18 + 07	39.3	TERMINATED AT TOP OF BEDROCK
SB-29	6 + 11	18 + 26	44.8	TERMINATED AT TOP OF BEDROCK
SB-30	6 + 98	18 + 26	46.0	CORED 7.0 FEET OF BEDROCK
SB-31	7 + 97	18 + 56	48.5	TERMINATED AT TOP OF BEDROCK
SB-32	7 + 97	17 + 62	78.0	CORED 28.5 FEET OF BEDROCK
SB-33	7 + 38	18 + 86	49.0	TERMINATED AT TOP OF BEDROCK
SB-34	6 + 98	19 + 56	48.5	TERMINATED AT TOP OF BEDROCK
SB-35	6 + 17	19 + 56	80.5	CORED 2.5 FEET OF BEDROCK
SB-36	5 + 63	18 + 86	49.2	TERMINATED AT TOP OF BEDROCK
SB-37	4 + 98	18 + 87	75.5	CORED 37.0 FEET OF BEDROCK
SB-38	2 + 46	17 + 16	20.5	TERMINATED ABOVE BEDROCK
SB-39	6 + 42	16 + 06	30.5	TERMINATED ABOVE BEDROCK
P-13B	8 + 10	15 + 80	22.5	OBSERVATION WELL BORING. P-13A REFUSAL AT 2 FEET.
P-16	7 + 31	17 + 77	39.0	OBSERVATION WELL BORING.
P-17C	6 + 85	15 + 13	22.5	OBSERVATION WELL BORING. P-17A & P-17B REFUSAL AT 44.5 FEET.
TP-1	8 + 76	16 + 07	17	
TP-2	8 + 00	14 + 27	13	
TP-3	5 + 61	15 + 83	13	
TP-4	6 + 13	14 + 73	14.5	

- NOTES**
- SOIL BORINGS SB-19A THROUGH SB-22 HAVE BEEN RENUMBERED FROM BORINGS WSB-14B THROUGH WSB-17, RESPECTIVELY.
 - LOCATION OF BORINGS SB-1 THROUGH SB-22 ARE APPROXIMATE.
 - ALL SOIL BORINGS, TEST PITS AND OBSERVATION WELLS EXCEPT SB-1, SB-2 AND SB-3 DRILLED OR INSTALLED BY MATERIALS TESTING CONSULTANTS, INC., GRAND RAPIDS, MICHIGAN. BORINGS SB-1, SB-2 AND SB-3 DRILLED BY WILLIAMS & WORKS ENGINEERING CONSULTANTS.
 - SOIL BORING AND TEST PIT LOGS ARE ATTACHED TO THE SPECIFICATION FOR REFERENCE.

OGDEN MARTIN SYSTEMS OF KENT INC			
BORING LOCATION PLAN			
KENT COUNTY RESOURCE RECOVERY FACILITY			
Engineering Design Services, Inc.			
DRAWN G.C.	DATE 9-24-87	DESIGNED DATE	
CHECKED	DATE	PROJECT NO. 8712325	SCALE 1" = 30'-0"
APPROVED	DATE	DRAWING NO. 12325-C111	SHT OF REV. A